

Caltrans

etrio

04

SF, Alameda

80

12.2/14.3
0.0/4.0

407a
06S03

1204

Syn Yee Chin

03/08/10

REGISTERED ELECTRICAL ENGINEER

DATE

05-06-2010

PLANS APPROVAL DATE

PB AMERICAS, Inc.

A Parsons Brinckerhoff Company

303 Second St., Suite 700N

San Francisco, CA 94107-1317

03/08/10

DATE

SYN YEE CHIN

No. 18186


Exp. 09/30/2011

ELECTRICAL

STATE OF CALIFORNIA

The State of California or its officers or agents shall not be responsible for the accuracy or completeness of electronic copies of this plan sheet.

Caltrans now has a web site. To get to the web site, go to <http://www.dot.ca.gov>

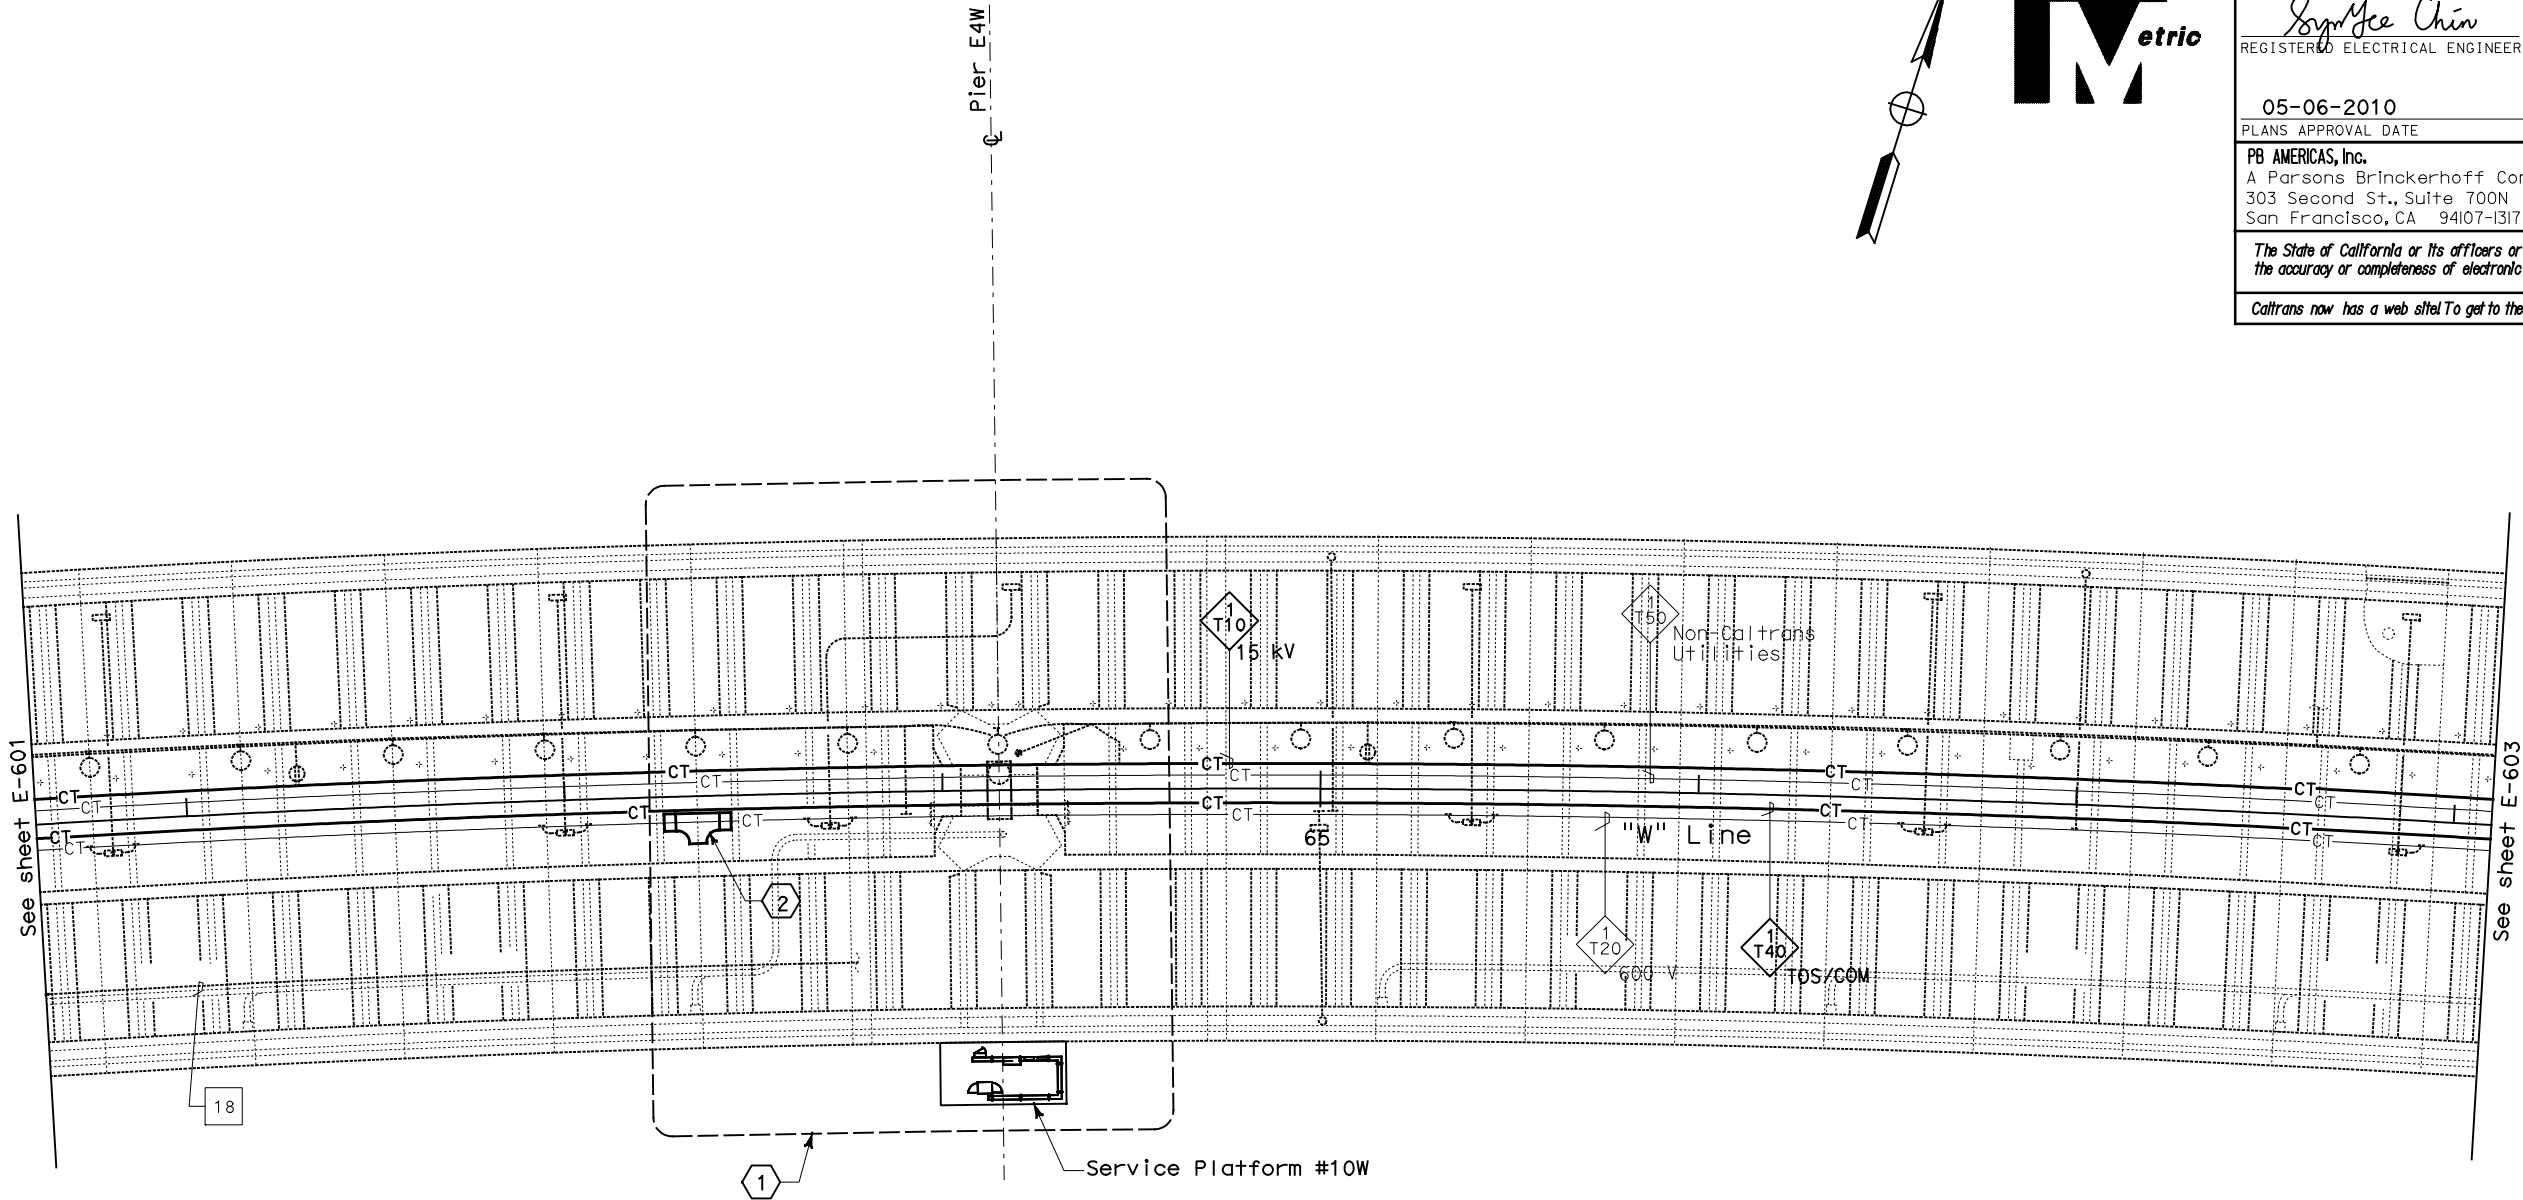

CONDUIT AND CABLE TRAY PLAN

NOTES:

1. This plan sheet is a record drawing from Skyway Structures contract. The Contractor shall verify the existing installation. See sheet EE-63 of Skyway Structures, contract No. 04-012024.
2. The Installed components shall not be limited to the ones listed below, but shall be a complete installation. For details, see Bridge Structures Girder Westbound, typical Details sheets.
 - Furnish and install 15 kV cables into existing cable tray shown on this drawing. Refer to riser diagram on sheets E-664 and E-665.
 - Furnish and install TOS fiber optic cables into existing cable tray shown on this drawing. Refer to riser diagram on sheets E-978 through E-981.
 - Inspect for system ground continuity. See sheets E-666 and E-667.
3. All cable trays shown on this drawing are existing. Bold ones are to be used for pulling cable.

SHEET NOTES:

- 1 For Service Platform #10W details, see sheet E-639.
- 2 Furnish and install splice cable tray as shown on sheet E-663, plan detail 2.

REQUEST FOR INFORMATION NOT ADDRESSED IN THIS CCO REMAIN IN FORCE					
0	03/08/10	MEP INTEGRATION	SYN	FW	110
MARK	DATE	DESCRIPTIONS	BY	CH'D	CCO#
REVISIONS					

CONTRACT CHANGE ORDER NO. _____
SHEET _____ OF _____

BRIDGE STRUCTURES GIRDER WESTBOUND
SKYWAY STRUCTURES
SCALE: 1:200

E-602

THIS PLAN ACCURATE FOR ELECTRICAL WORK ONLY.

ALL DIMENSIONS ARE IN METERS UNLESS OTHERWISE SHOWN
FOR REDUCED PLANS ORIGINAL SCALE IS IN MILLIMETERS

DGN FILE => 04-0120f1_E-602.dgn
USERNAME => ilorico

CU 04251

EA 0120F1

DATE PLOTTED => 25-MAY-2010
TIME PLOTTED => 11:16
LAST REVISION
00-00-00